


REVISIONS							
DWG REV.	ECO# IMRF#	SFTW	DESCRIPTION	DRAFTER	REVISION DATE	APPROVED DATE	APPROVED
01	4700	SLDW	RELEASE FOR QUOTE / PROTOTYPE	-	-	-	-
02	4747	SLDW	UPDATE PER REDLINE .50 WAS .61. ADD: MODEL #0710	SPO	02/05/08		
03	4753	SLDW	REMOVE BATTERY PART NN 40-1590	MBD	02/15/08		T.H.

- NOTES:
1. FONT TYPE: HELVETICA FONT HEIGHT TOLERANCE: $\pm .005$ LINE SPACING AND LETTER SPACING TO BE LEGIBLY SPACED AS PRACTICLE APPROXIMATLY AS SHOWN. CELLNET + HUNT REPRESENTATIVE.
 2. MATERIAL: .002 THICK POLYESTER.
 3. PRINT BLACK TEXT AND #429 PANTONE GREY BACKGROUND.
 4. ADHESIVE: #467 SERIES 3M VHB ADHESIVE WITH LINER.
 5. ADHESIVE AND LINER TO BE APPLIED TO THE TEXT SIDE OF THE LABEL.
 6. THE INTENDED PURPOSE OF THE LABEL IS FOR THE TEXT TO BE VISIBLE FROM THE OUTSIDE WHEN THE LABEL IS APPLIED TO THE INSIDE SURFACE OF A CLEAR PLASTIC WINDOW.
 7. "XXXXXXX" DENOTES FILE NUMBER XXXXXXXX FOR 0710 PRODUCT.

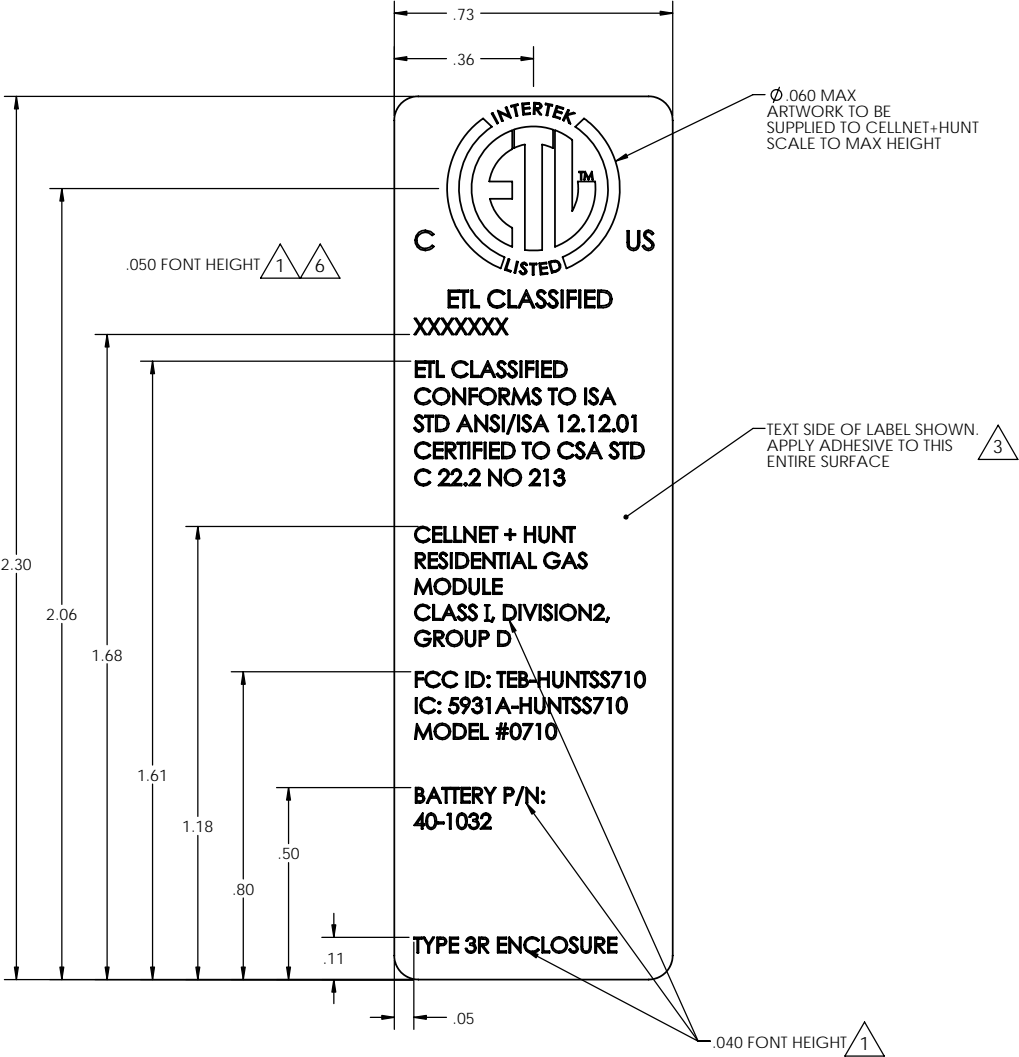

UNCONTROLLED

NOTICE:
THIS DOCUMENT CONTAINS INFORMATION
PROPRIETARY TO HUNT TECHNOLOGIES LLC.
ANY USE OR DISCLOSURE WITHOUT WRITTEN
PERMISSION IS PROHIBITED.

DO NOT SCALE DRAWING		CHECKED BY:	DATED:	COMPANY:	
UNLESS OTHERWISE SPECIFIED: DIMENSIONS ARE IN INCHES TOLERANCES ON:		INITIATOR:	DATED:	HUNT TECHNOLOGIES, LLC.	
DECIMAL FRACTION ANGLE		T. HANNAH	01/15/08	PEQUOT LAKES, MN 56472	
2 PL $\pm .03$ $\pm 1/64$ $\pm 1^\circ$		QUALITY ASSURANCE:	DATED:	TITLE:	
3 PL $\pm .015$		-	-	LABEL, CERT & FCC/PATENT, GR FCC ID: TEB-HUNTSS710	
MUST BE FREE FROM FLASH AND BURRS.		MANUFACTURING:	DATED:	PART NO.	
BREAK ALL SHARP EDGES.		-	-	LABL-00332	
() DENOTES REFERENCE ONLY.		DRAWN BY:	DATED:	DWG. NO.	DATED:
		S. O'BRYAN	01/14/08	LABL-00332	01/14/08
				SCALE:	SIZE:
				NONE	C
					1 OF 1