

Norms / Mitgeltende Normen:  
 9.01106/02  
 9.01105  
 07170  
 07404  
 07412  
 ISO IEC 16022  
 DIN EN 800  
 ISO 10486

**90**

**PRODUCT LABEL on coverside of set/  
 PRODUKTAUFKLEBER auf Oberseite vom Gerät**

**CONTINENTAL**  
 Made in COUNTRY  
**A2CXXXXXXXXXXXX**

CAR MAKER XXX VPX XXX

E8 10R - 03 XXXX CE 0xxx

Radio ON 15 41 30 44

SW-Version: 00.00  
 HW-Version: 00.00

MOPAR

Bluetooth

BT ID: 123456789012  
 Continental Automotive GmbH  
 Model: VP2

FCC ID: Y70VP2  
 IC: 7812H-VP2

Traceability  
**012345678901234512345dddy**

Code No.: 1234

012345678901234512345dddy

**Code39**

Content / Inhalt:  
 - Continental part no. 11 digits  
 - Serial no. 5 digits

Content / Inhalt:  
 - Drawing no. 11 digits  
 - Supplier Code 5 digits  
 - Serial no. 5 digits  
 - Manufacturing Date 5 digits  
 (Day number 3 digits and year 2 digits)


**Traceability:**

Datamatrixcode  
 ECC 200\*:  
 Modulbreite: 8

**Label Radio card /  
 Aufkleber Radiopaß:**

Code39 Height: 3,1 mm Ratio: 2 / Narrow bar width (dots): 4  
 No clear text  
 No check digit  
 18 digits:  
 14x 0  
 4x PIN

**Label positions /  
 Aufkleberpositionen:**

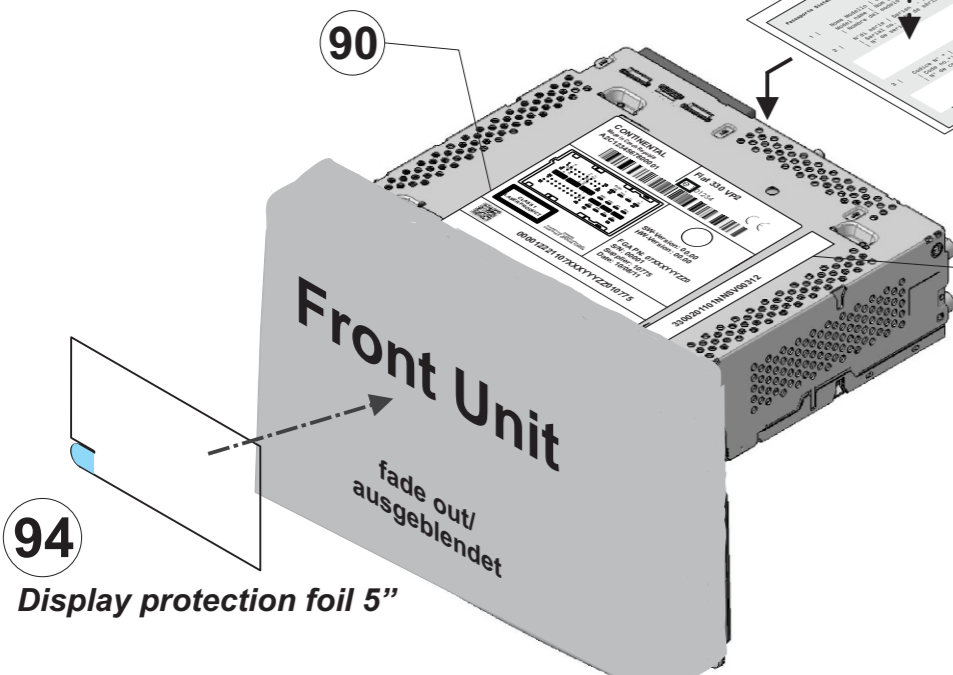

Printing requirements acc. to DIN30643  
 Fonts are adapted to illustration, acc. to DIN 1451 part 4 / Schriften sind den Darstellungen anzupassen, nach DIN 1451 Teil4.  
 Continental- Font: acc / nach ATE N 101 55.50-C-3-K9005

**95**

**Development Traceability Code acc. to Fiat 07170 (19 characters), see Sharepoint Fiat Vp2 for sample deliveries only:**

1	2	3	4	5	6	7	8	9	10	11	12	13	14	15	16	17	18	19
Vehicle Program	Version / Launch	CDM (Order of Modification)	Try Out	Process	Tooling	Production Site	Event	"N" of shipment related to event		Samples Production Date								
										Week	Day	Year						

105

Area / Feld	Description / Beschreibung	Content / Inhalt	Example / Bsp.
01	Supplier Logo	ATE N 101 55.50-C-3_K9005	-
02	Country of origin		Czech Republic
03	Supplier no. + Serial no.	A2C no. Continental + continual numbering	A2C1234567800001
04	Supplier Barcode	Code39 to Area/Feld 03	-
05	Connection shema	see drawing	-
<del>06</del>	<del>Laser Class product</del>	<del>IEC 60825-1</del>	
07	Traceability Code 2D	Fiat 9.01106/02	012345678901234512345dddy
08	Traceability no	Fiat 9.01106/02	012345678901234512345dddy
09	Security Code radio	Production Database	1234
10	Security Code PIN	Code 39 / 18 digits	000000000000001234
11	Traceability no.	Fiat 9.01106/02	012345678901234512345dddy
12	Customer type no.	Assignment Sales I IC	Fiat 330 VP2 ECE
13	E1 Approbation	Grafic	-
14	Weee Directive	Grafic	-
15	CE Approbation	Grafic	-
16	Customer combined brand	Fiat 07404	-
17	SW Version	Fiat 09010/02	00.00.00.00
18	HW Version	Fiat 09010/02	xxxxxxxx
19	Customer part no.	Assignment Sales I IC	07355445740
20	Serial no. 5-digits	Production Database	12345
21	Supplier code	Fiat 07610	12345
22	Date of Production	Production Database	dd.mm.yy
23	Traceability Code Development Phase	Fiat 07170	3300201100NNNC13411
24	Bluetooth Logo / ID-No.	MAC Address Modul	123456789012
25	BT-Approbation Text	Grafic	-
<del>26</del>	<del>SDARS Logo / SID-No.</del>	<del>SDARS Modul Diagnose</del>	<del>123456789012</del>
27	BT Approbations		
28	free for use (to be aligned with customer)		
29	free for use (to be aligned with customer)		

**Data acc. to ATF file  
 Daten gemäß ATF-file**

For internal use only		Date	Department
Designed by	Ute.Riedl@continental-corporation.com	2014-10-16	I IC RD G HW D1.1
Released by	Marco.Boecher@continental-corporation.com	2014-11-13	I IC RD G HW TT
<b>Continental</b>		Designation	Pages
		Fiat VP2	1 of 1
		Documentkey	
		10307015 DRW 000 AA	
<b>Wetzlar (WET)</b>		Copyright (C) Continental AG, 2007	A3 : 2007-11

Transmittal, reproduction, dissemination and/or editing of this document as well as utilization of its contents and communication thereof to others without express authorization are prohibited. All rights reserved. Offenders will be held liable for payment of damages. All rights created by patent grant or registration of a utility model or design patent are reserved.